


EMERGENCIES:
Dial 4000 or 416.675.6622 ext. 4000


NON-EMERGENCIES:
Dial 8500 or 416.675.8500

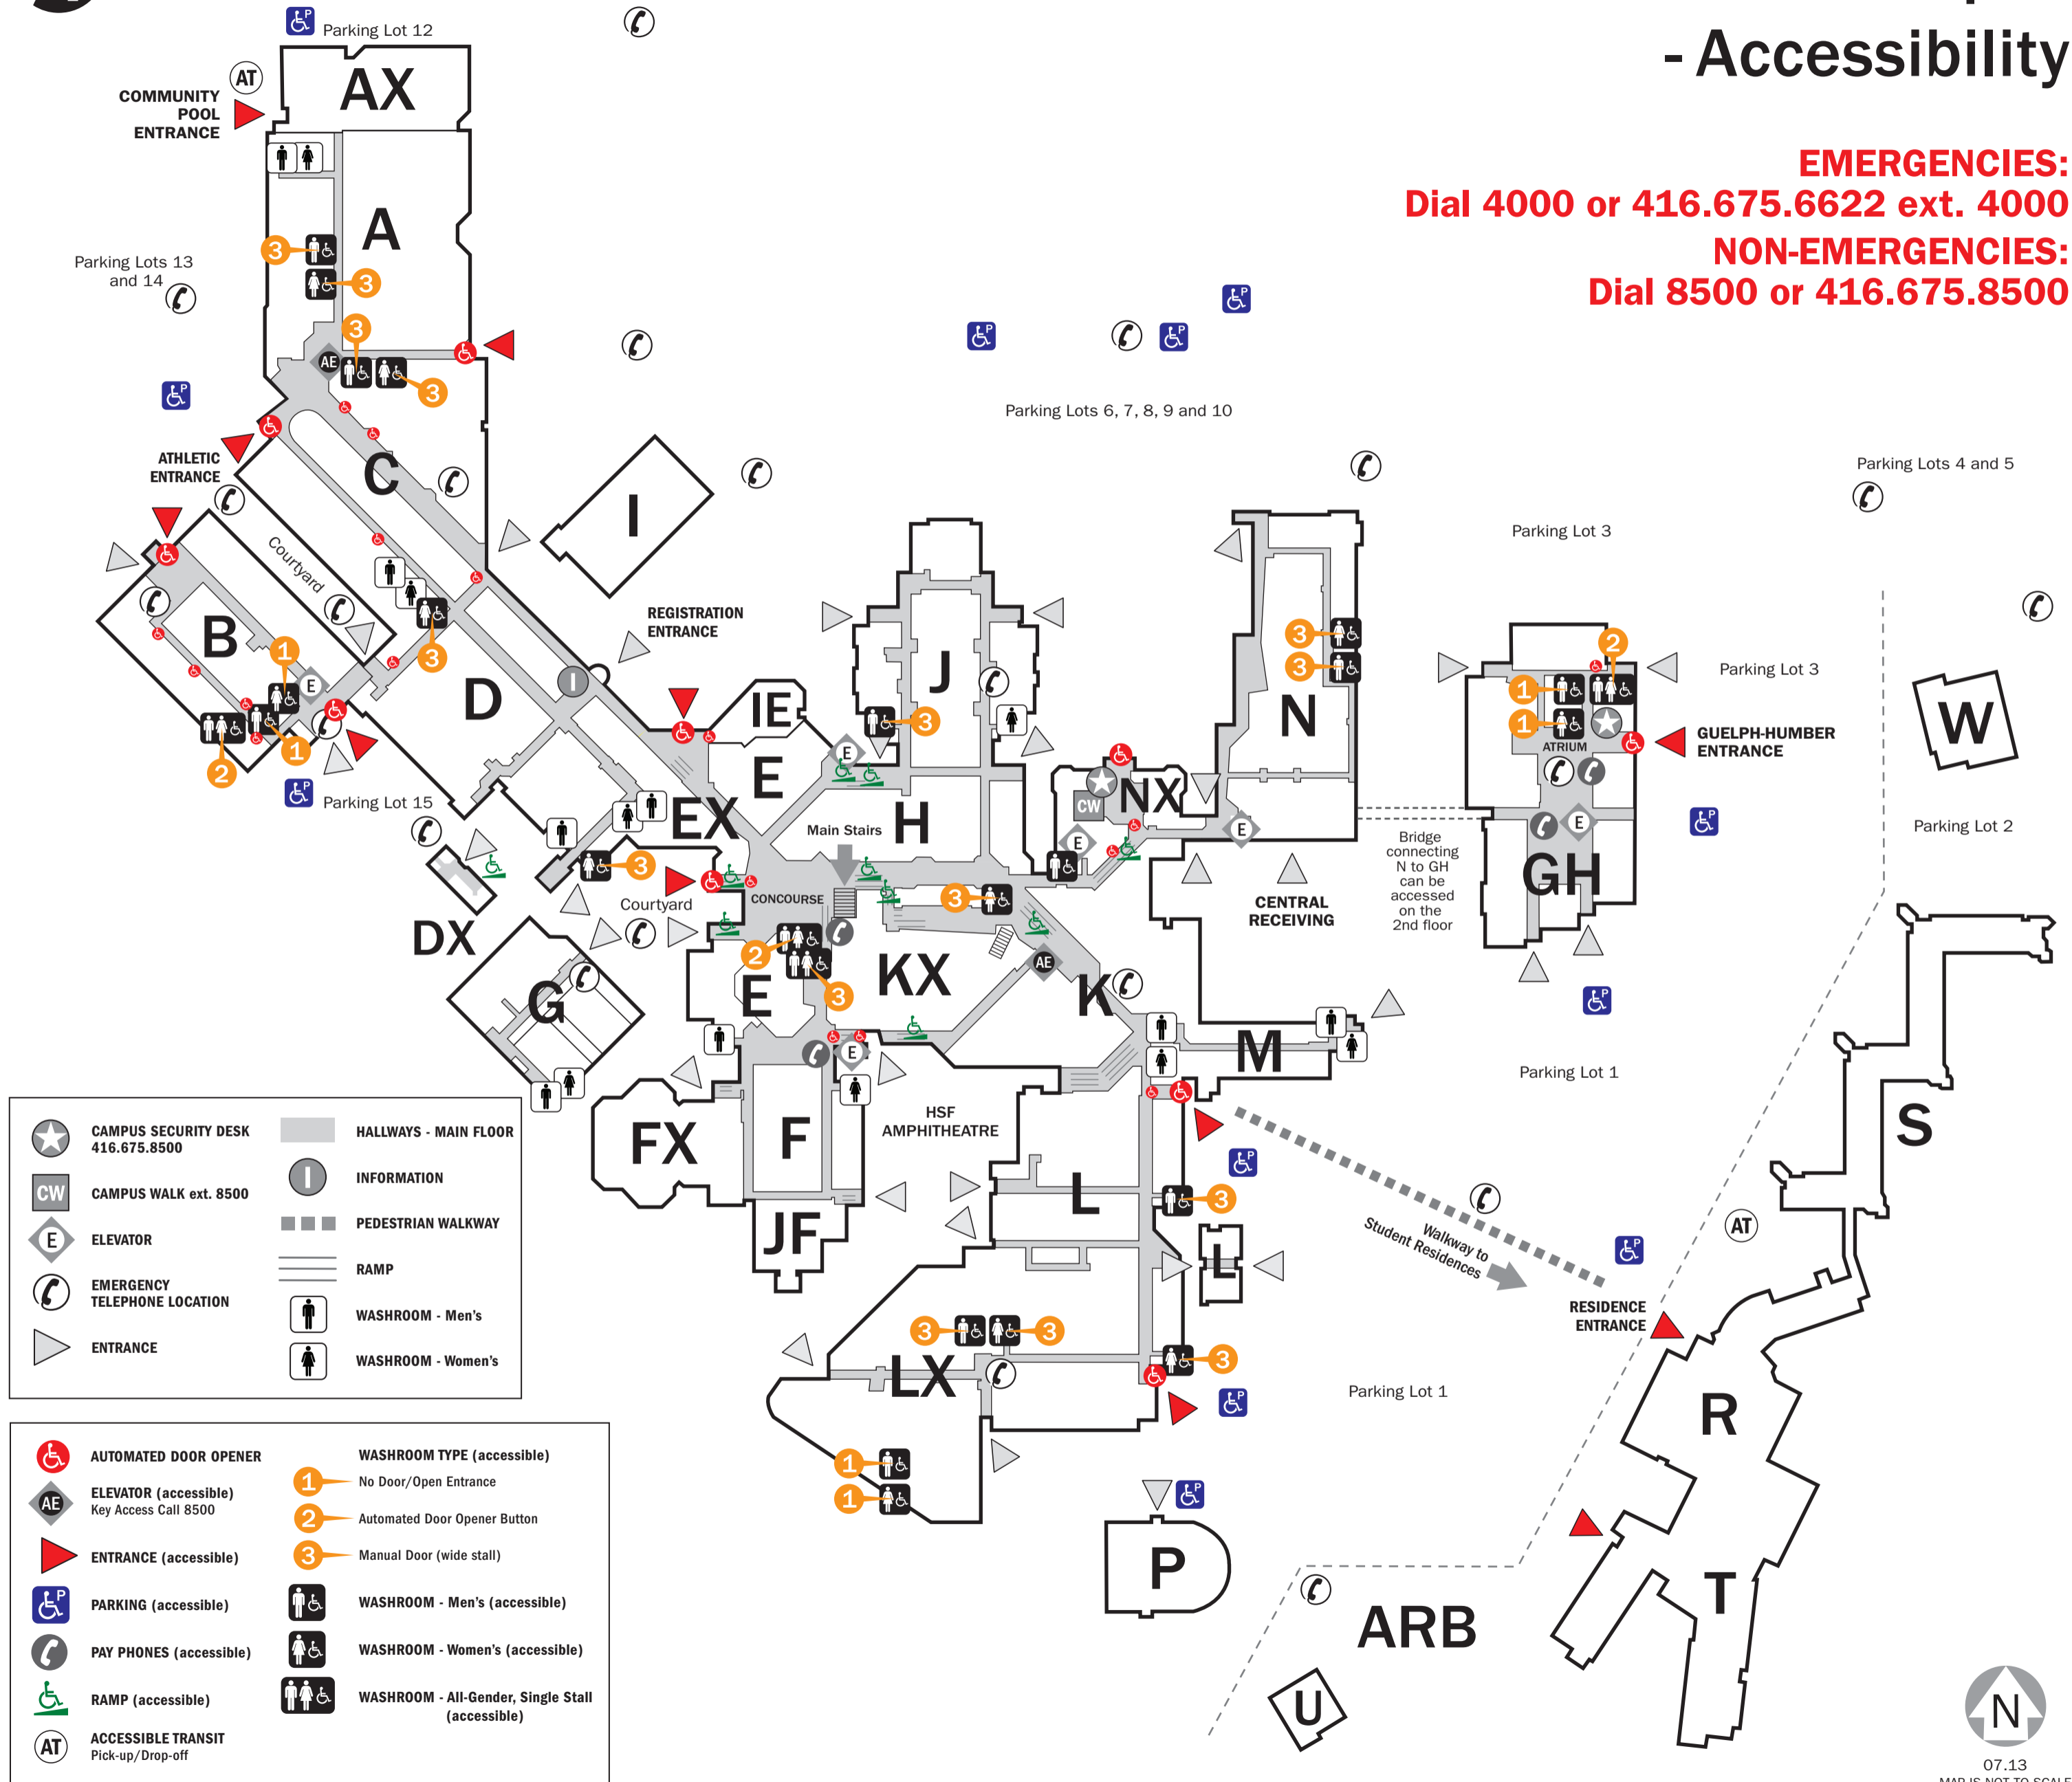

	CAMPUS SECURITY DESK 416.675.8500		HALLWAYS - MAIN FLOOR
	CAMPUS WALK ext. 8500		INFORMATION
	ELEVATOR		PEDESTRIAN WALKWAY
	EMERGENCY TELEPHONE LOCATION		RAMP
	ENTRANCE		WASHROOM - Men's
			WASHROOM - Women's

	AUTOMATED DOOR OPENER		WASHROOM TYPE (accessible)
	ELEVATOR (accessible) Key Access Call 8500		1 No Door/Open Entrance
	ENTRANCE (accessible)		2 Automated Door Opener Button
	PARKING (accessible)		3 Manual Door (wide stall)
	PAY PHONES (accessible)		WASHROOM - Men's (accessible)
	RAMP (accessible)		WASHROOM - Women's (accessible)
	ACCESSIBLE TRANSIT Pick-up/Drop-off		WASHROOM - All-Gender, Single Stall (accessible)

Humber Lakeshore Campus - East Accessibility

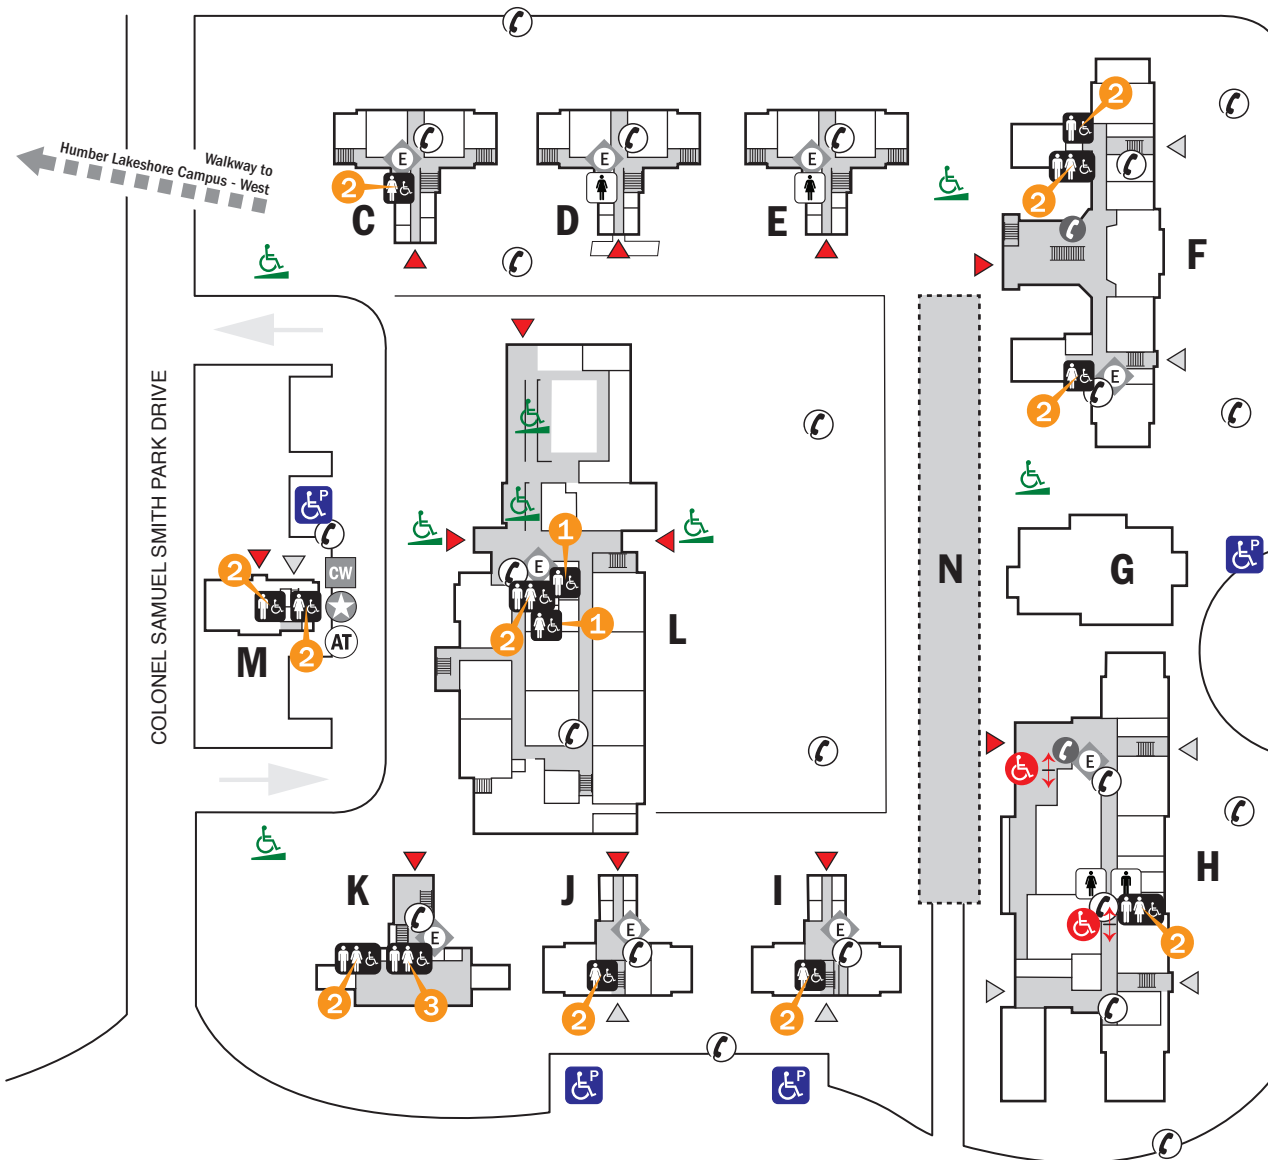
Main Floor Plan
(Buildings C, D, E, F, G, H, I, J, K, L, M and N)

- Social & Community Services Office/Classrooms **C**
- Creative & Performing Arts Office/Classrooms **D**
- Classrooms/Faculty Offices/Labs **E**
- Media Studies & Information Technology Office/
Math & Writing Centre/Media Buzz Cafeteria/
Classrooms/Labs **F**
- Future Development **G**
- Business School Office/
International Centre/Accounting Centre/
Health Centre/Career Centre/Peer Tutoring **H**
- Classrooms/Faculty Offices/Labs **I**
- English Language Centre/
Liberal Arts & Sciences Faculty Offices/Classrooms/
English for Academic Purposes (EAP) Labs **J**
- Student Centre/Humber Students' Federation Office/
Games Room **K**
- Lakeshore Commons/Cafeteria/Broadcast Centre/
Classrooms/Labs **L**
- Security/Facilities Management/Tim Hortons **M**
- Central Plant/Receiving/Mailroom
(below ground) **N**

	CAMPUS SECURITY DESK 416.675.8500		HALLWAYS - MAIN FLOOR
	CAMPUS WALK ext. 8500		PEDESTRIAN WALKWAY
	ELEVATOR		STAIRS
	EMERGENCY TELEPHONE LOCATION		WASHROOM - Men's
	ENTRANCE		WASHROOM - Women's

	AUTOMATED DOOR OPENER		WASHROOM TYPE (accessible)
	ENTRANCE (accessible)		1 No Door/Open Entrance
	ENTRANCE/DOORWAY		2 Automated Door Opener Button
	PARKING (accessible)		3 Manual Door (wide stall)
	PAY PHONES (accessible)		WASHROOM - Men's (accessible)
	RAMP		WASHROOM - Women's (accessible)
	ACCESSIBLE TRANSIT Pick-up/Drop-off		WASHROOM - All-Gender, Single Stall (accessible)




07.13







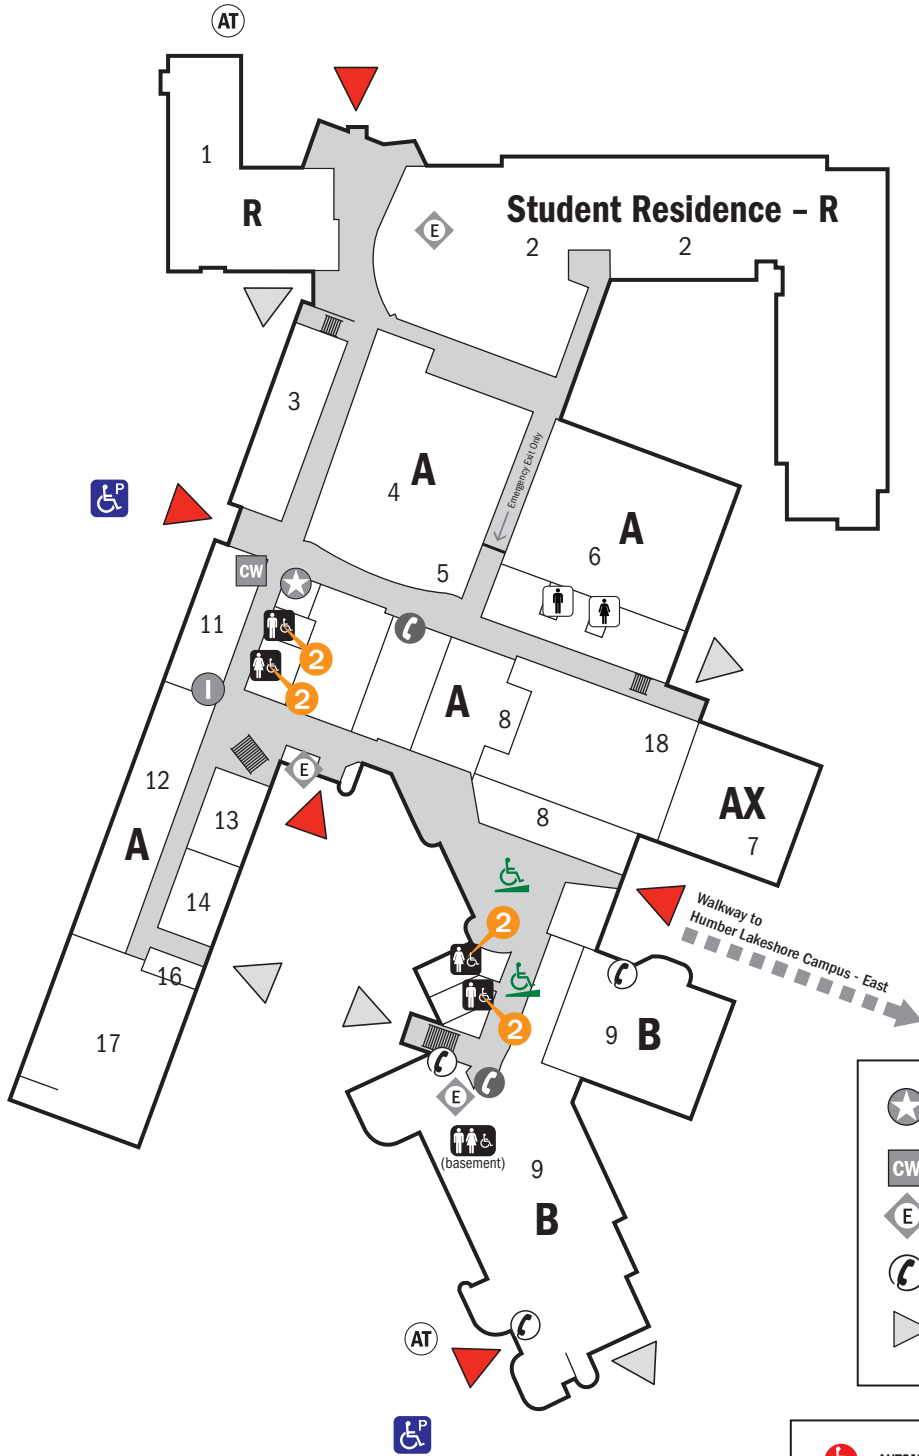




MAP IS NOT TO SCALE













EMERGENCIES: Dial 4000 or 416.675.6622 ext. 4000
NON-EMERGENCIES: Dial 8500 or 416.675.8500

Humber Lakeshore Campus - West Accessibility


**Main Floor Plan
(Buildings A, AX, B and R)**

Admissions (A118).....	12
Auditorium (A128).....	4
AV Graphics (A112).....	16
Bookstore (R134).....	1
Cafeteria.....	8
Counselling (A120).....	11
Customer Service (A118).....	12
Disability Services (A120).....	11
Financial Aid (A118).....	12
Fitness Centre.....	2
Gymnasium.....	6
Liberal Arts & Sciences Office (A114).....	17
Library.....	9
Lost and Found..... Information Desk - A building	
Media Centre (second floor).....	5
Music Department Office (A101).....	13
Percussion Studio (A122).....	3
Principal's Office (A110).....	14
Recording Studio (AX).....	7
Registration (A118).....	12
Registrar's Office (A118).....	12
Test Centre (A235 - second floor).....	18

 CAMPUS SECURITY DESK 416.675.8500	 HALLWAYS - MAIN FLOOR
 CAMPUS WALK ext. 8500	 INFORMATION
 ELEVATOR	 PEDESTRIAN WALKWAY
 EMERGENCY TELEPHONE LOCATION	 STAIRS
 ENTRANCE	 WASHROOM - Men's
	 WASHROOM - Women's

 AUTOMATED DOOR OPENER	 WASHROOM DOOR TYPE
 ENTRANCE (accessible)	 No Door/Open Entrance
 PARKING (accessible)	 Automated Door Opener Button
 PAY PHONES (accessible)	 WASHROOM - Men's (accessible)
 RAMP	 WASHROOM - Women's (accessible)
 ACCESSIBLE TRANSIT Pick-up/Drop-off	 WASHROOM - All-Gender, Single Stall (accessible)

EMERGENCIES:
Dial 4000 or
416.675.6622 ext. 4000

NON-EMERGENCIES:
Dial 8500 or 416.675.8500



07.13

MAP IS NOT TO SCALE